



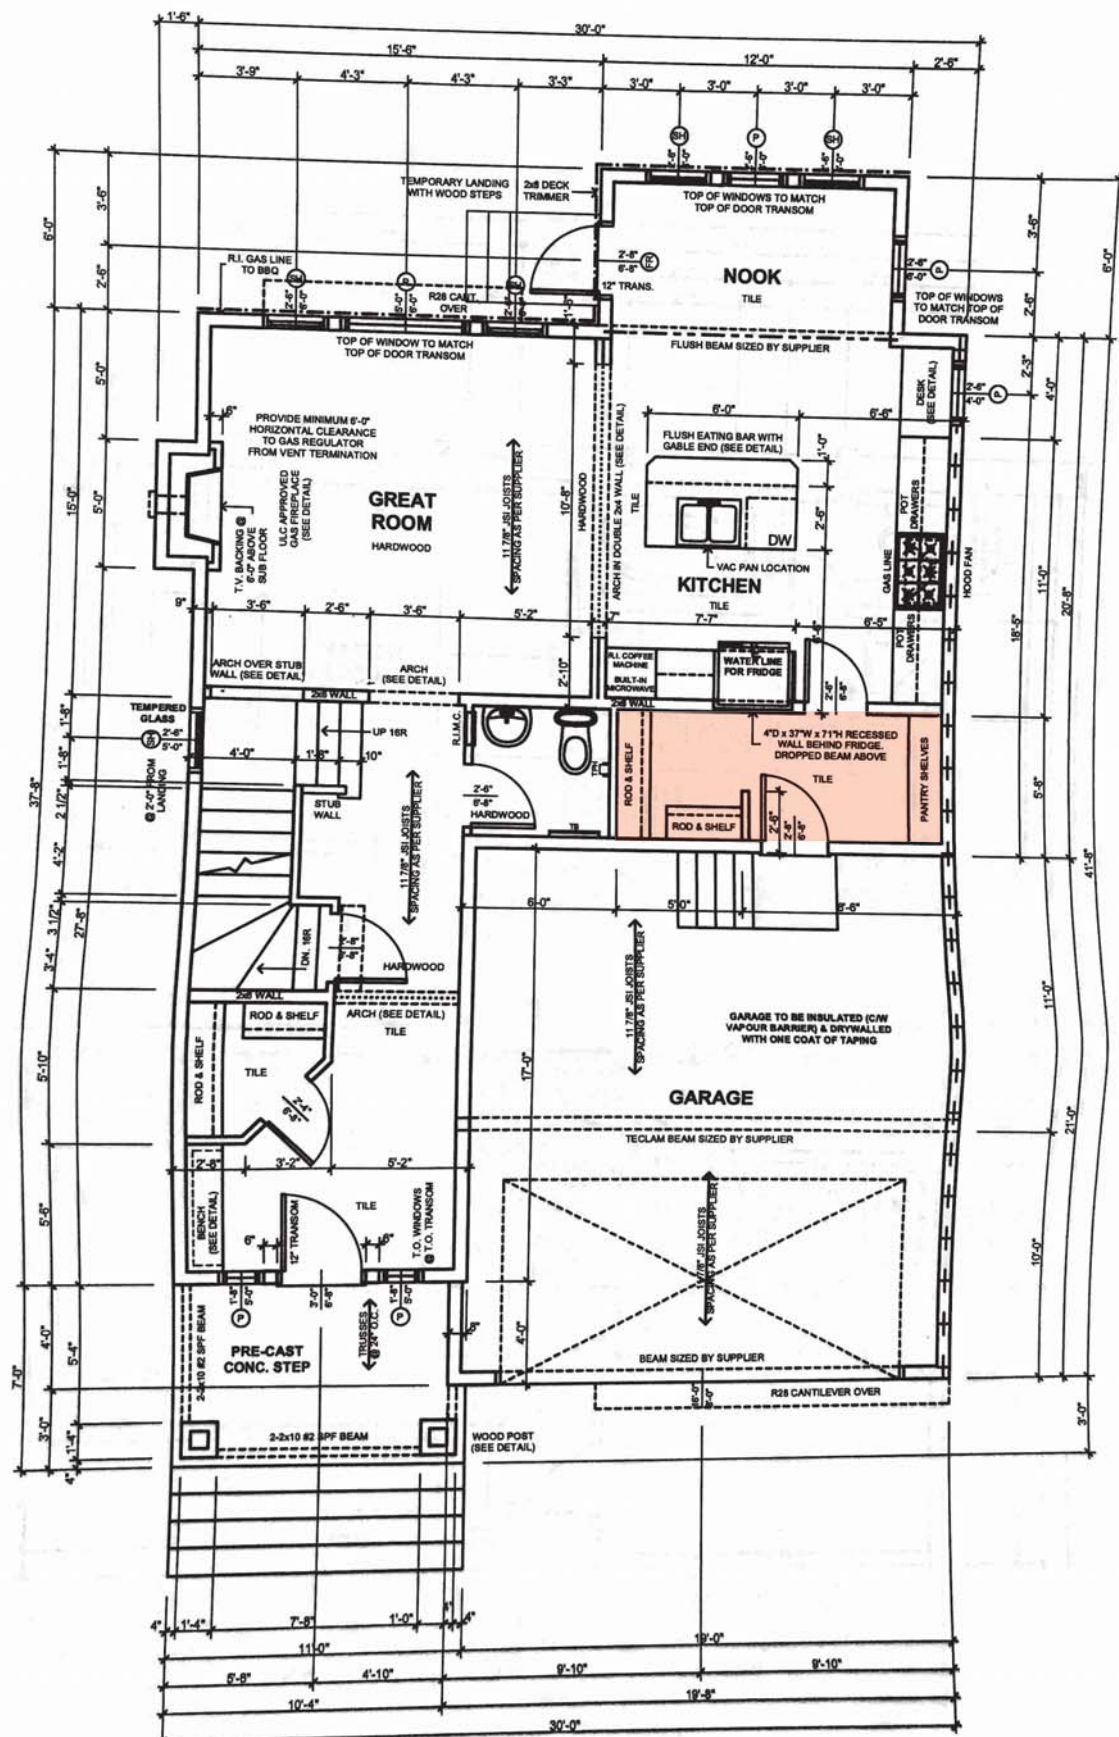

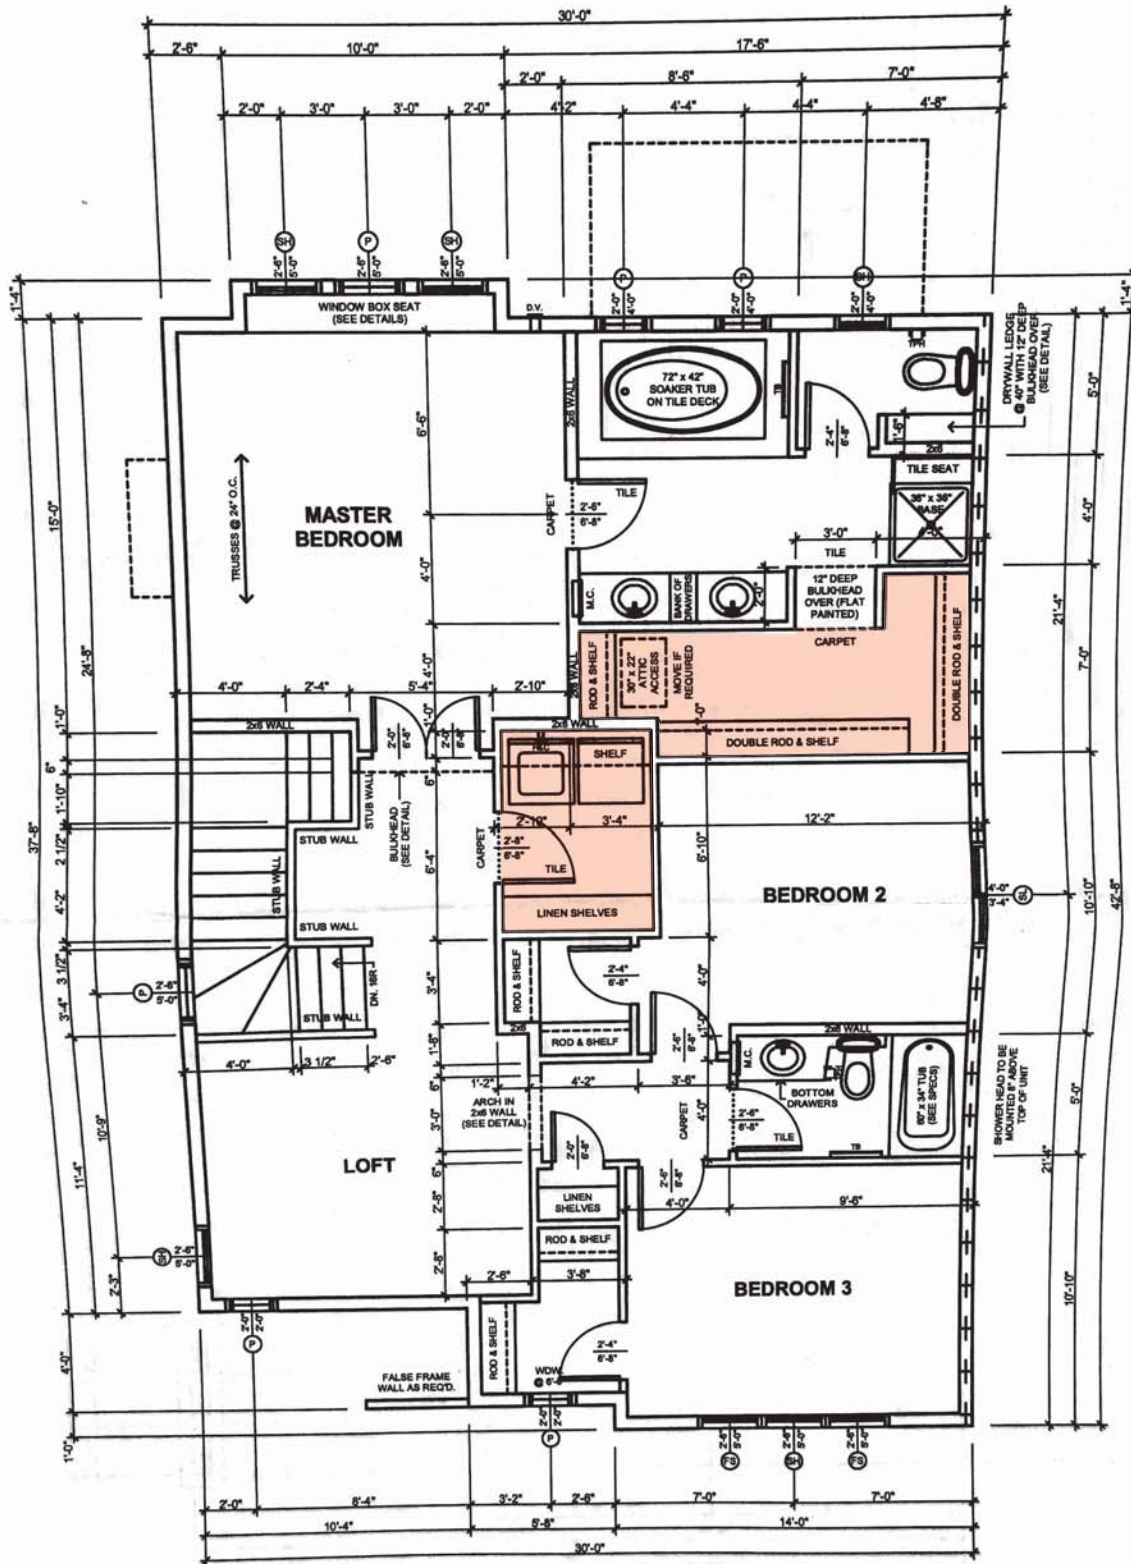

SECOND FLOOR
1236 Sq. Ft.

WALLS DESIGNATED WITH [Symbol] TO HAVE EXTERIOR DRYWALL SHEATHING